
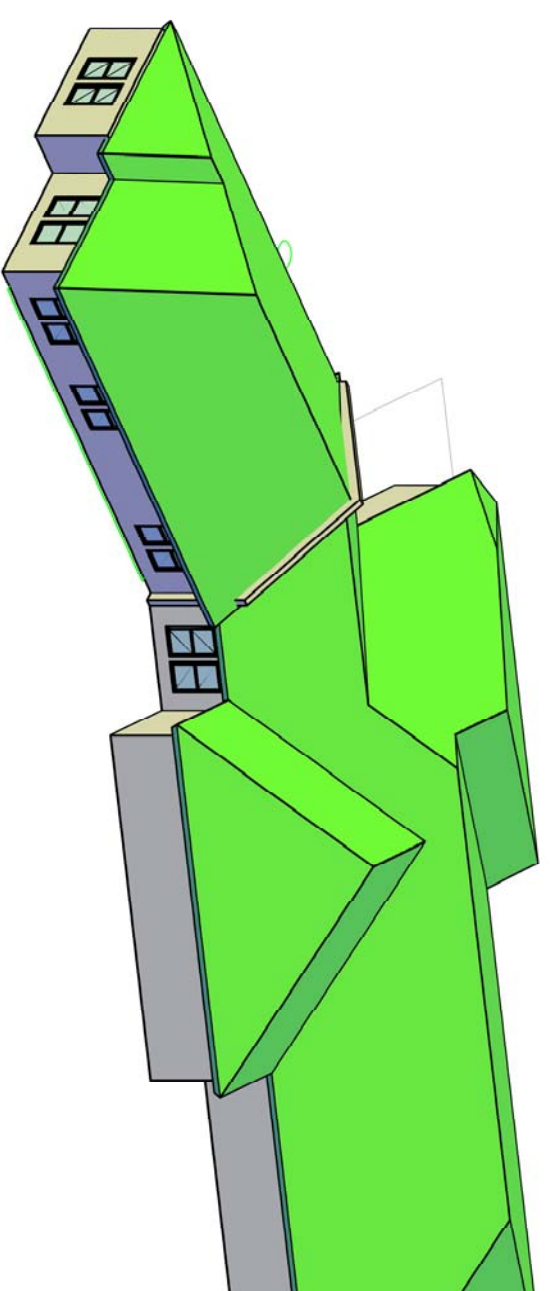



PRELIMINARY

These drawings are incomplete and are for review only.

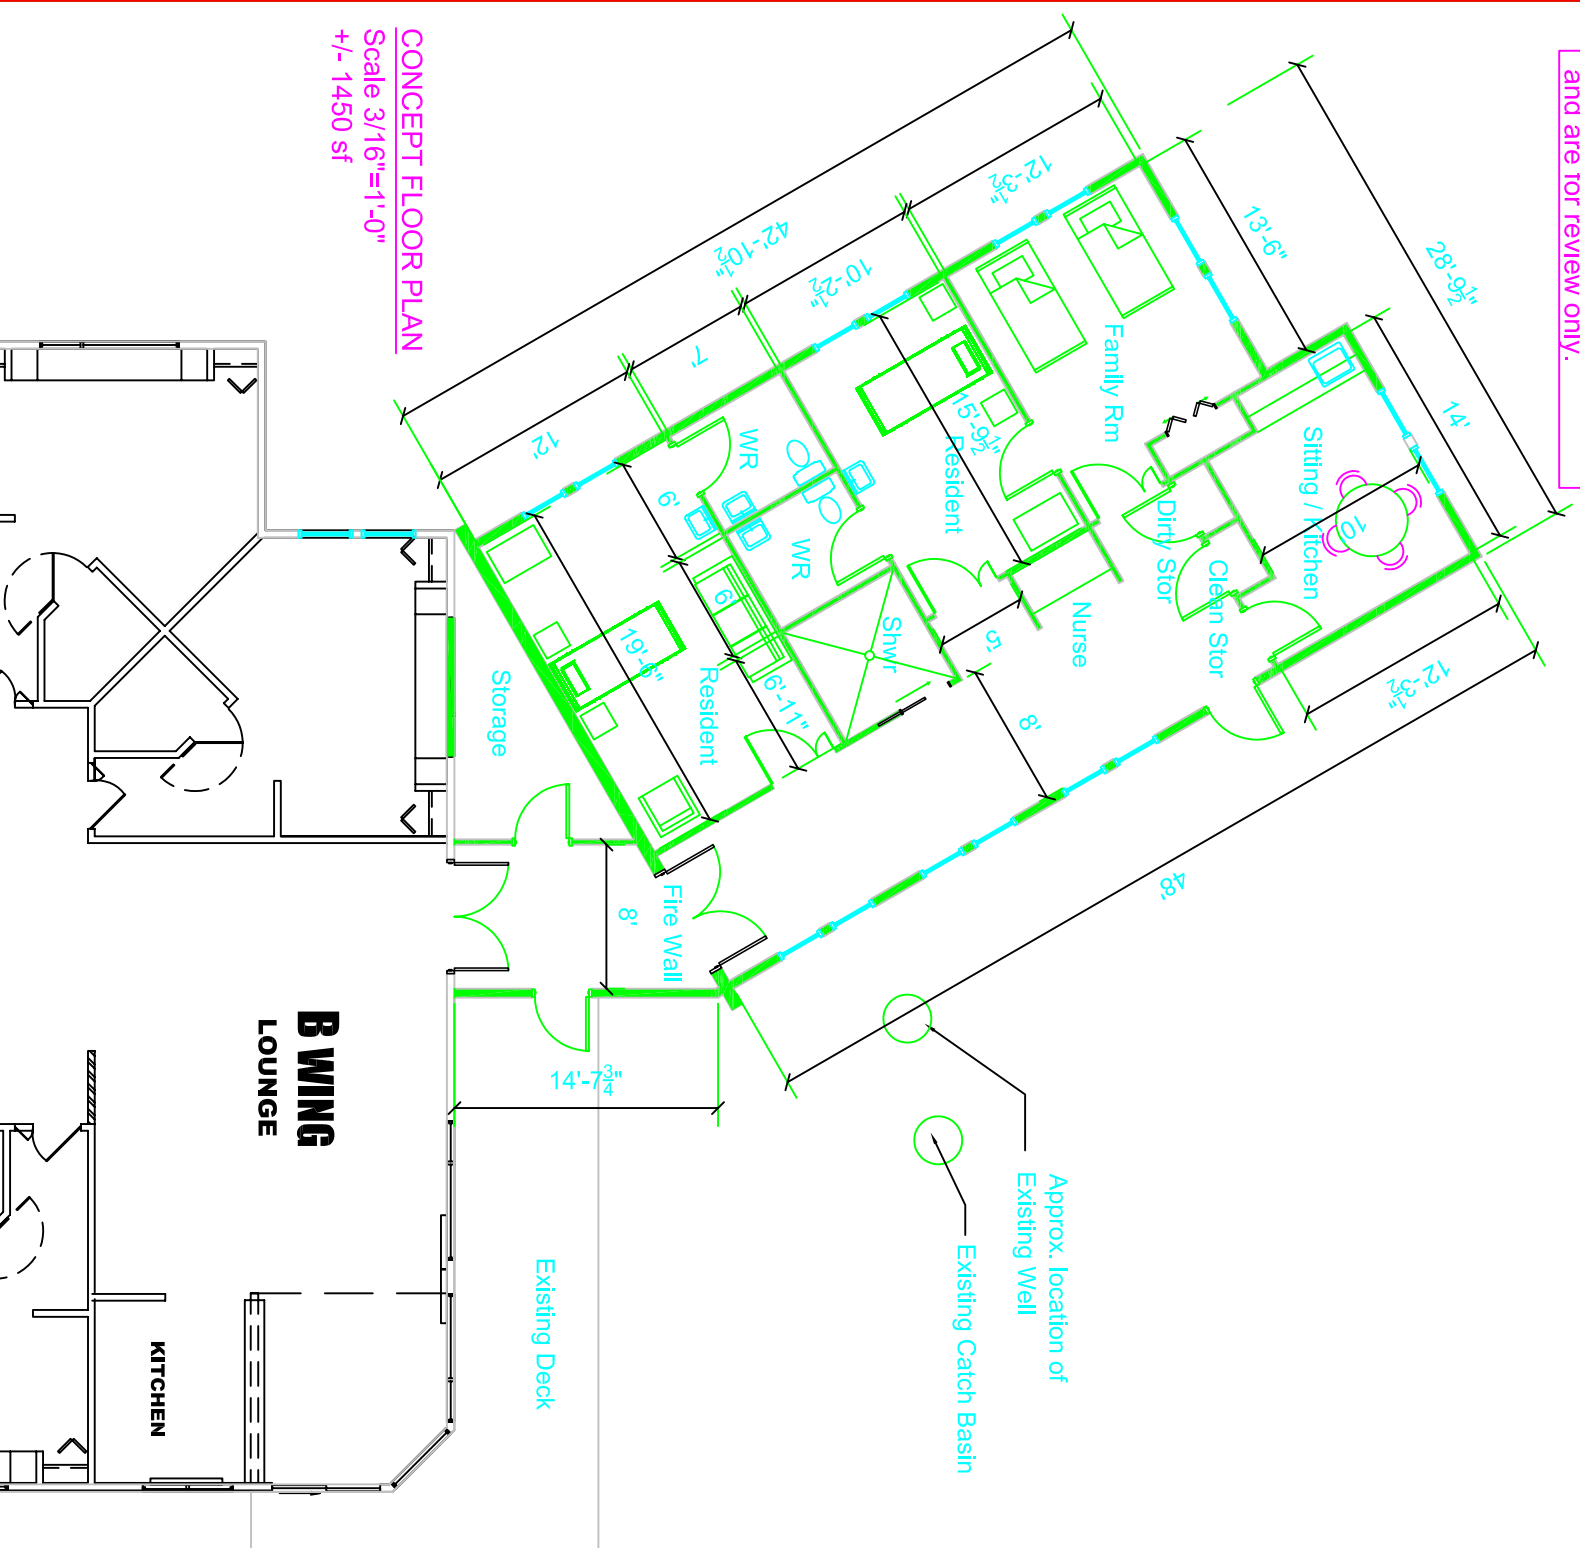

CONCEPT 3D LAYOUT
Scale NTS

KEY PLAN
Scale NTS

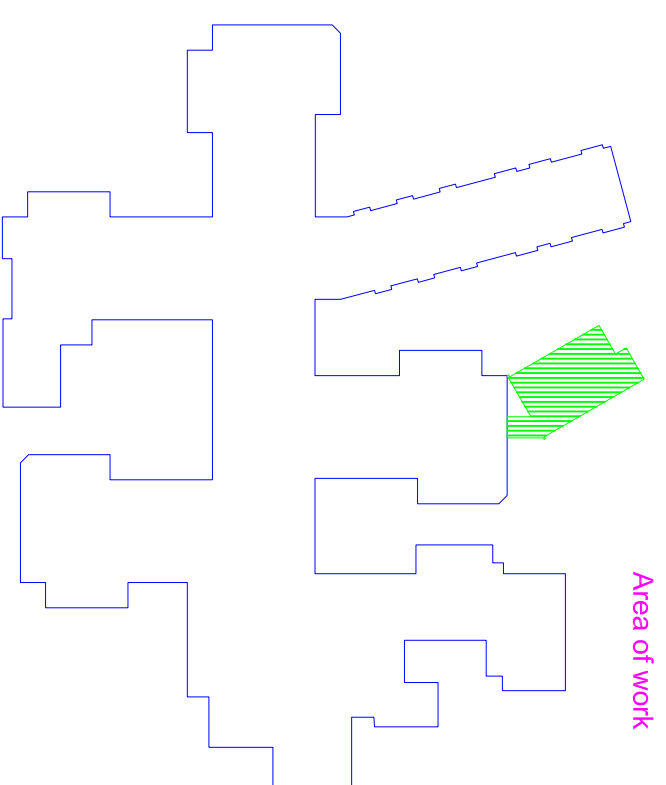

JOST ARCHITECTS LTD.
240 ST. GEORGE ST., BOX 458 ANNAPOLIS ROYAL, NS.
PHONE (902)-532-2395 FAX (902)-532-7707
Email: info@jost.ca

- General Notes**
1. Contractor must verify all drawings with on-site conditions, reporting any discrepancy to Architect before proceeding with work.
 2. Drawings are not to be used for construction until signed by the Architect.
 3. Drawings are not to be scaled.
 4. All work is to conform with the National Building Code and all applicable Codes and Bylaws.

Proj. Title: Shoreham Village	Drawn By: SCY	Date: 2008-02-12
Location: Chester, NS	Scale: As Noted	Job No.: 0708
Dwg. Title: Concept Floor Plan and 3D	Sht 1 of 1	Sheet : SK-001
Revised: 08-04-23		