


See sheet 8 for other floor plans provided by Sheraton Residences.

Project: Sheraton Residences
 General Contractor: RJK/JAK
 RJK/JAK
 10000
 10000
 10000

GENERAL NOTES
 1. All dimensions are in feet and inches.
 2. All wall thicknesses are 1/2" unless otherwise noted.
 3. All door swings are to the right unless otherwise noted.
 4. All window openings are to be finished with 2" x 4" framing and 1/2" thick glass.
 5. All electrical symbols are to be installed in accordance with the National Electrical Code (NEC).


LEGEND
 (1) door symbol
 (2) window symbol
 (3) heat BS
 (4) sink/dish
 (5) UP

 

NOTES
 1. All dimensions are in feet and inches.
 2. All wall thicknesses are 1/2" unless otherwise noted.
 3. All door swings are to the right unless otherwise noted.
 4. All window openings are to be finished with 2" x 4" framing and 1/2" thick glass.
 5. All electrical symbols are to be installed in accordance with the National Electrical Code (NEC).

| | |
|-----|--------------------|
| NO. | DESCRIPTION |
| 1 | Living Room |
| 2 | Bedroom 1 (or Den) |
| 3 | Bedroom 2 |
| 4 | Bath |
| 5 | Kitchen |
| 6 | Dining Room |
| 7 | Utility Room |
| 8 | Service Room |
| 9 | Corridor |
| 10 | Hall |
| 11 | Storage Closet |
| 12 | Linens Closet |
| 13 | Bedroom Closet |
| 14 | Bedroom Closet |
| 15 | Storage Closet |
| 16 | Storage Closet |
Sheraton Residences
 May 12, 2004
 Large Scale Unit Layout
 1/4" = 1'-0"
 Oct. 25/04

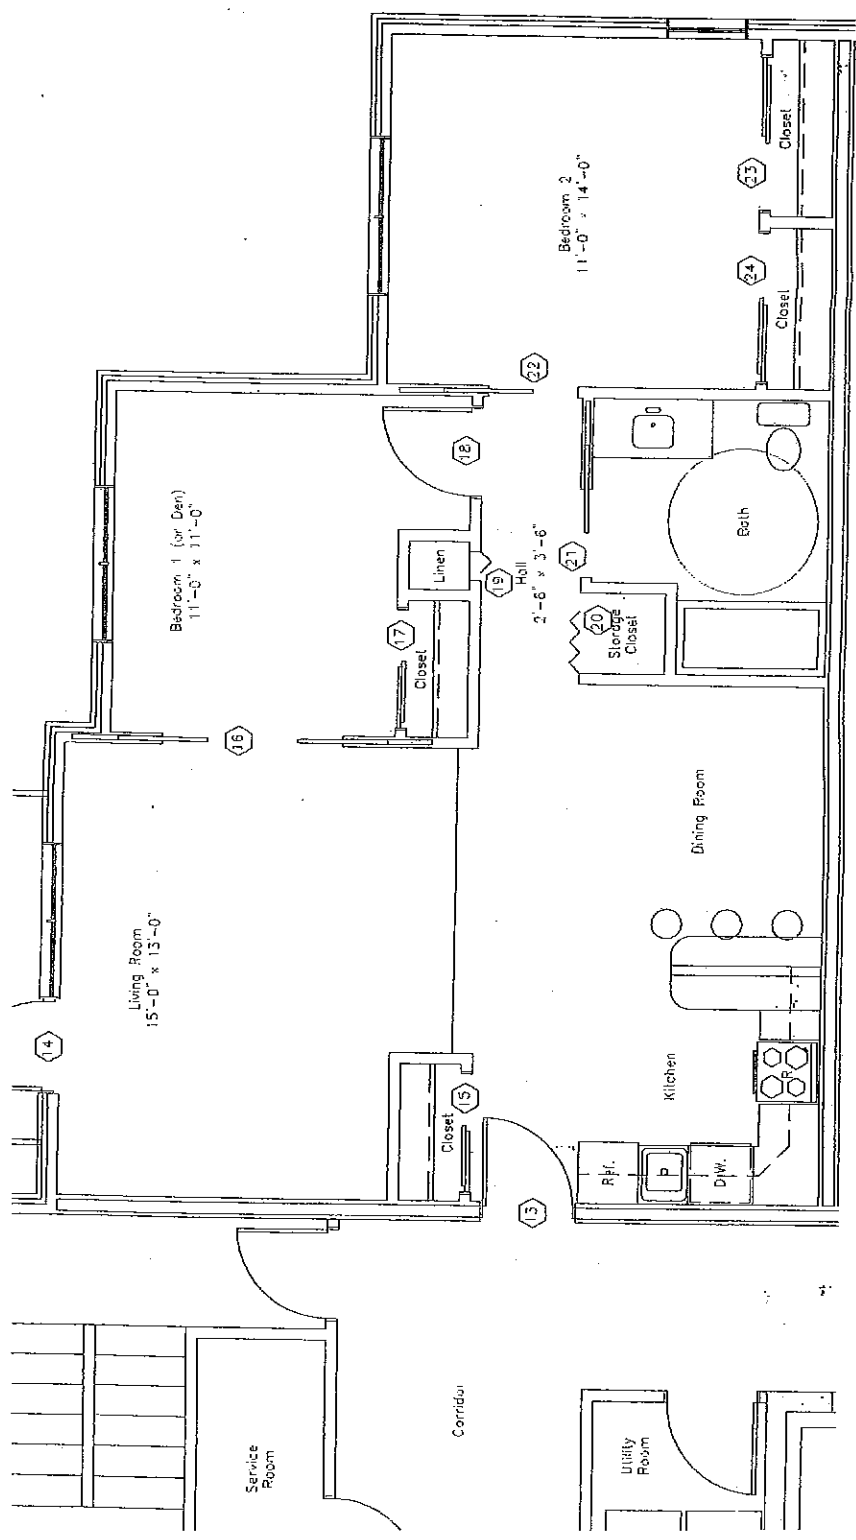

"Large Scale Unit Layout"